



FLOOR PLAN 2,300 SQ FOOT SOLAR GREENHOUSE

SCALE: 1/4"=1'-0"

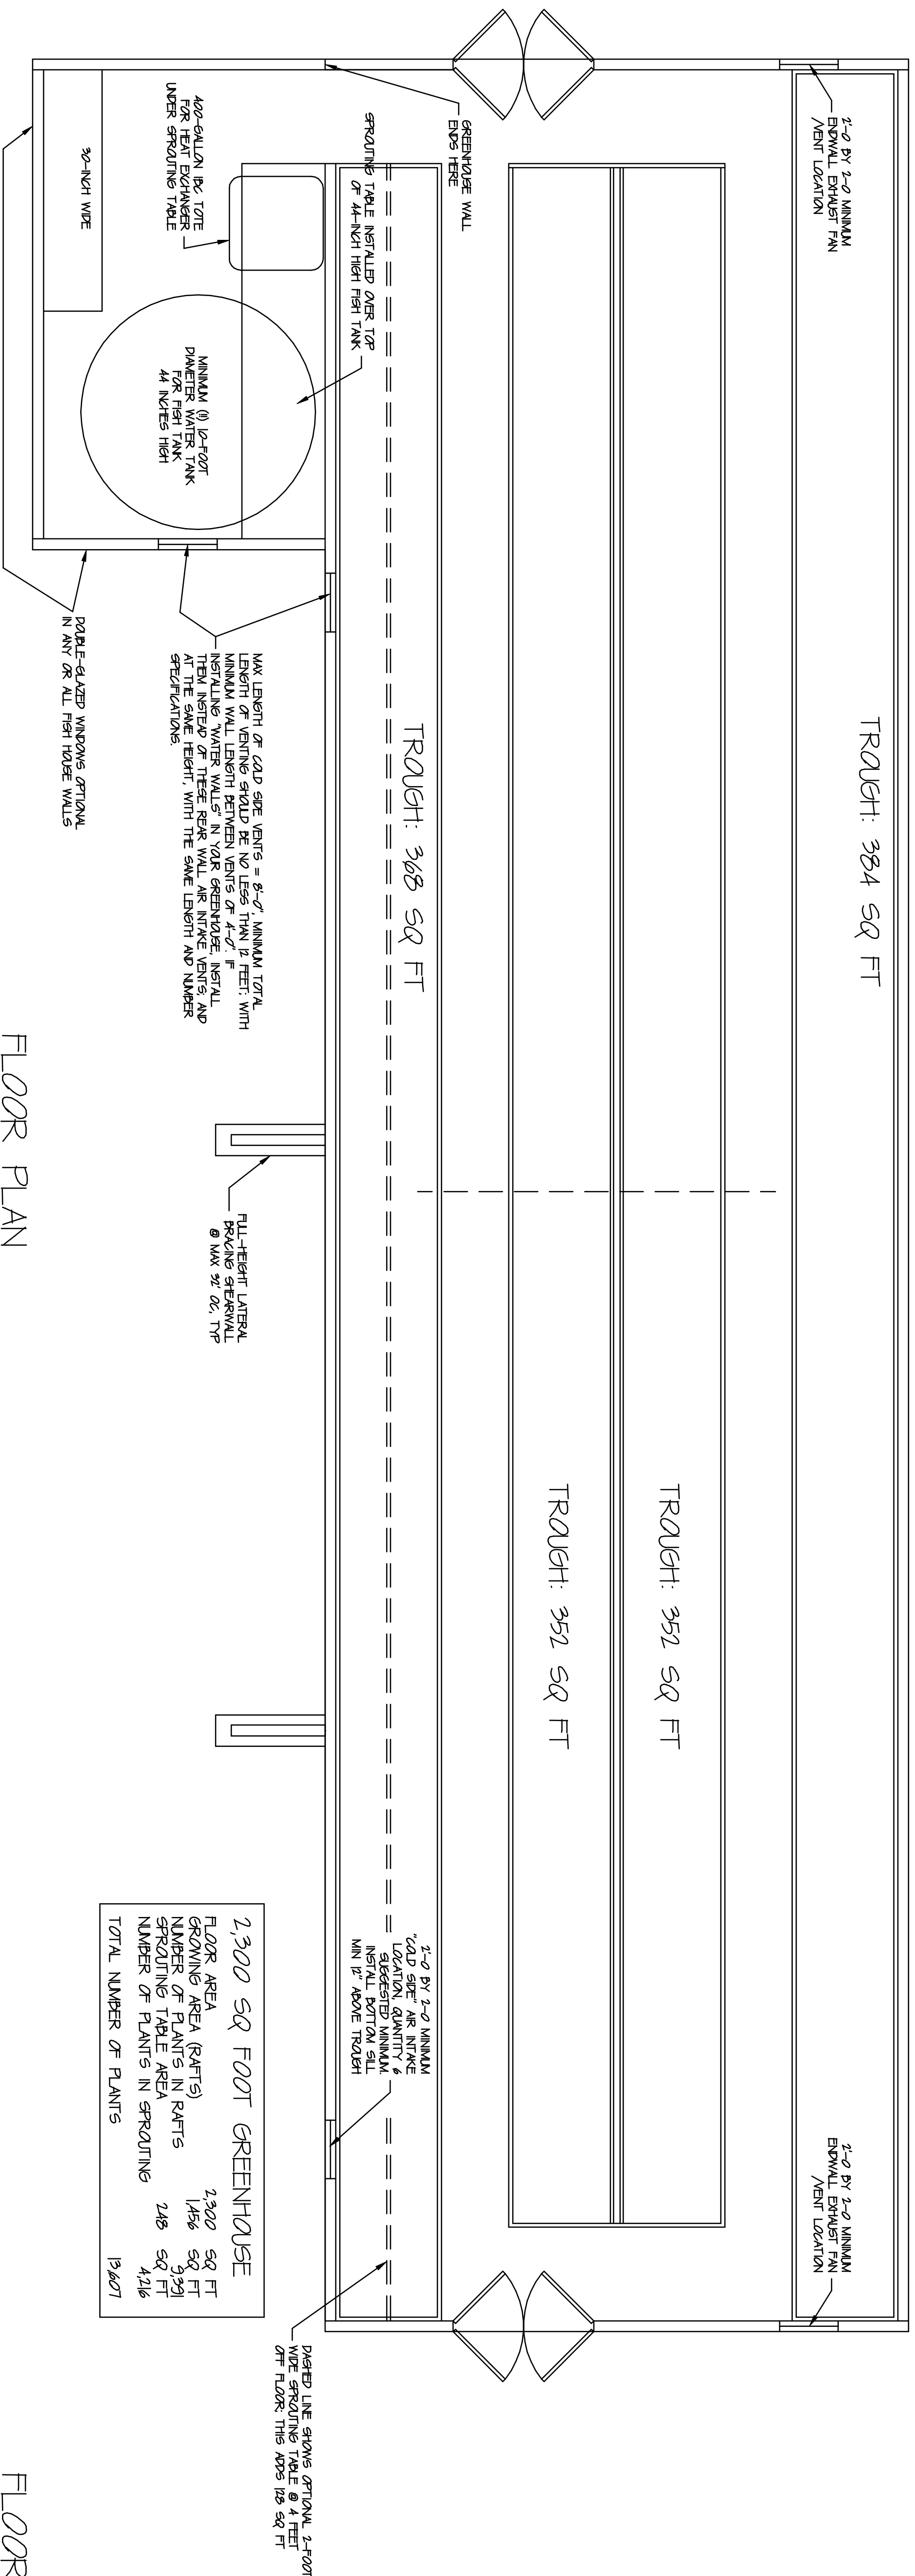

FLOOR PLAN 1,533 SQUARE FOOT SOLAR GREENHOUSE

SCALE: 1/4"=1'-0"

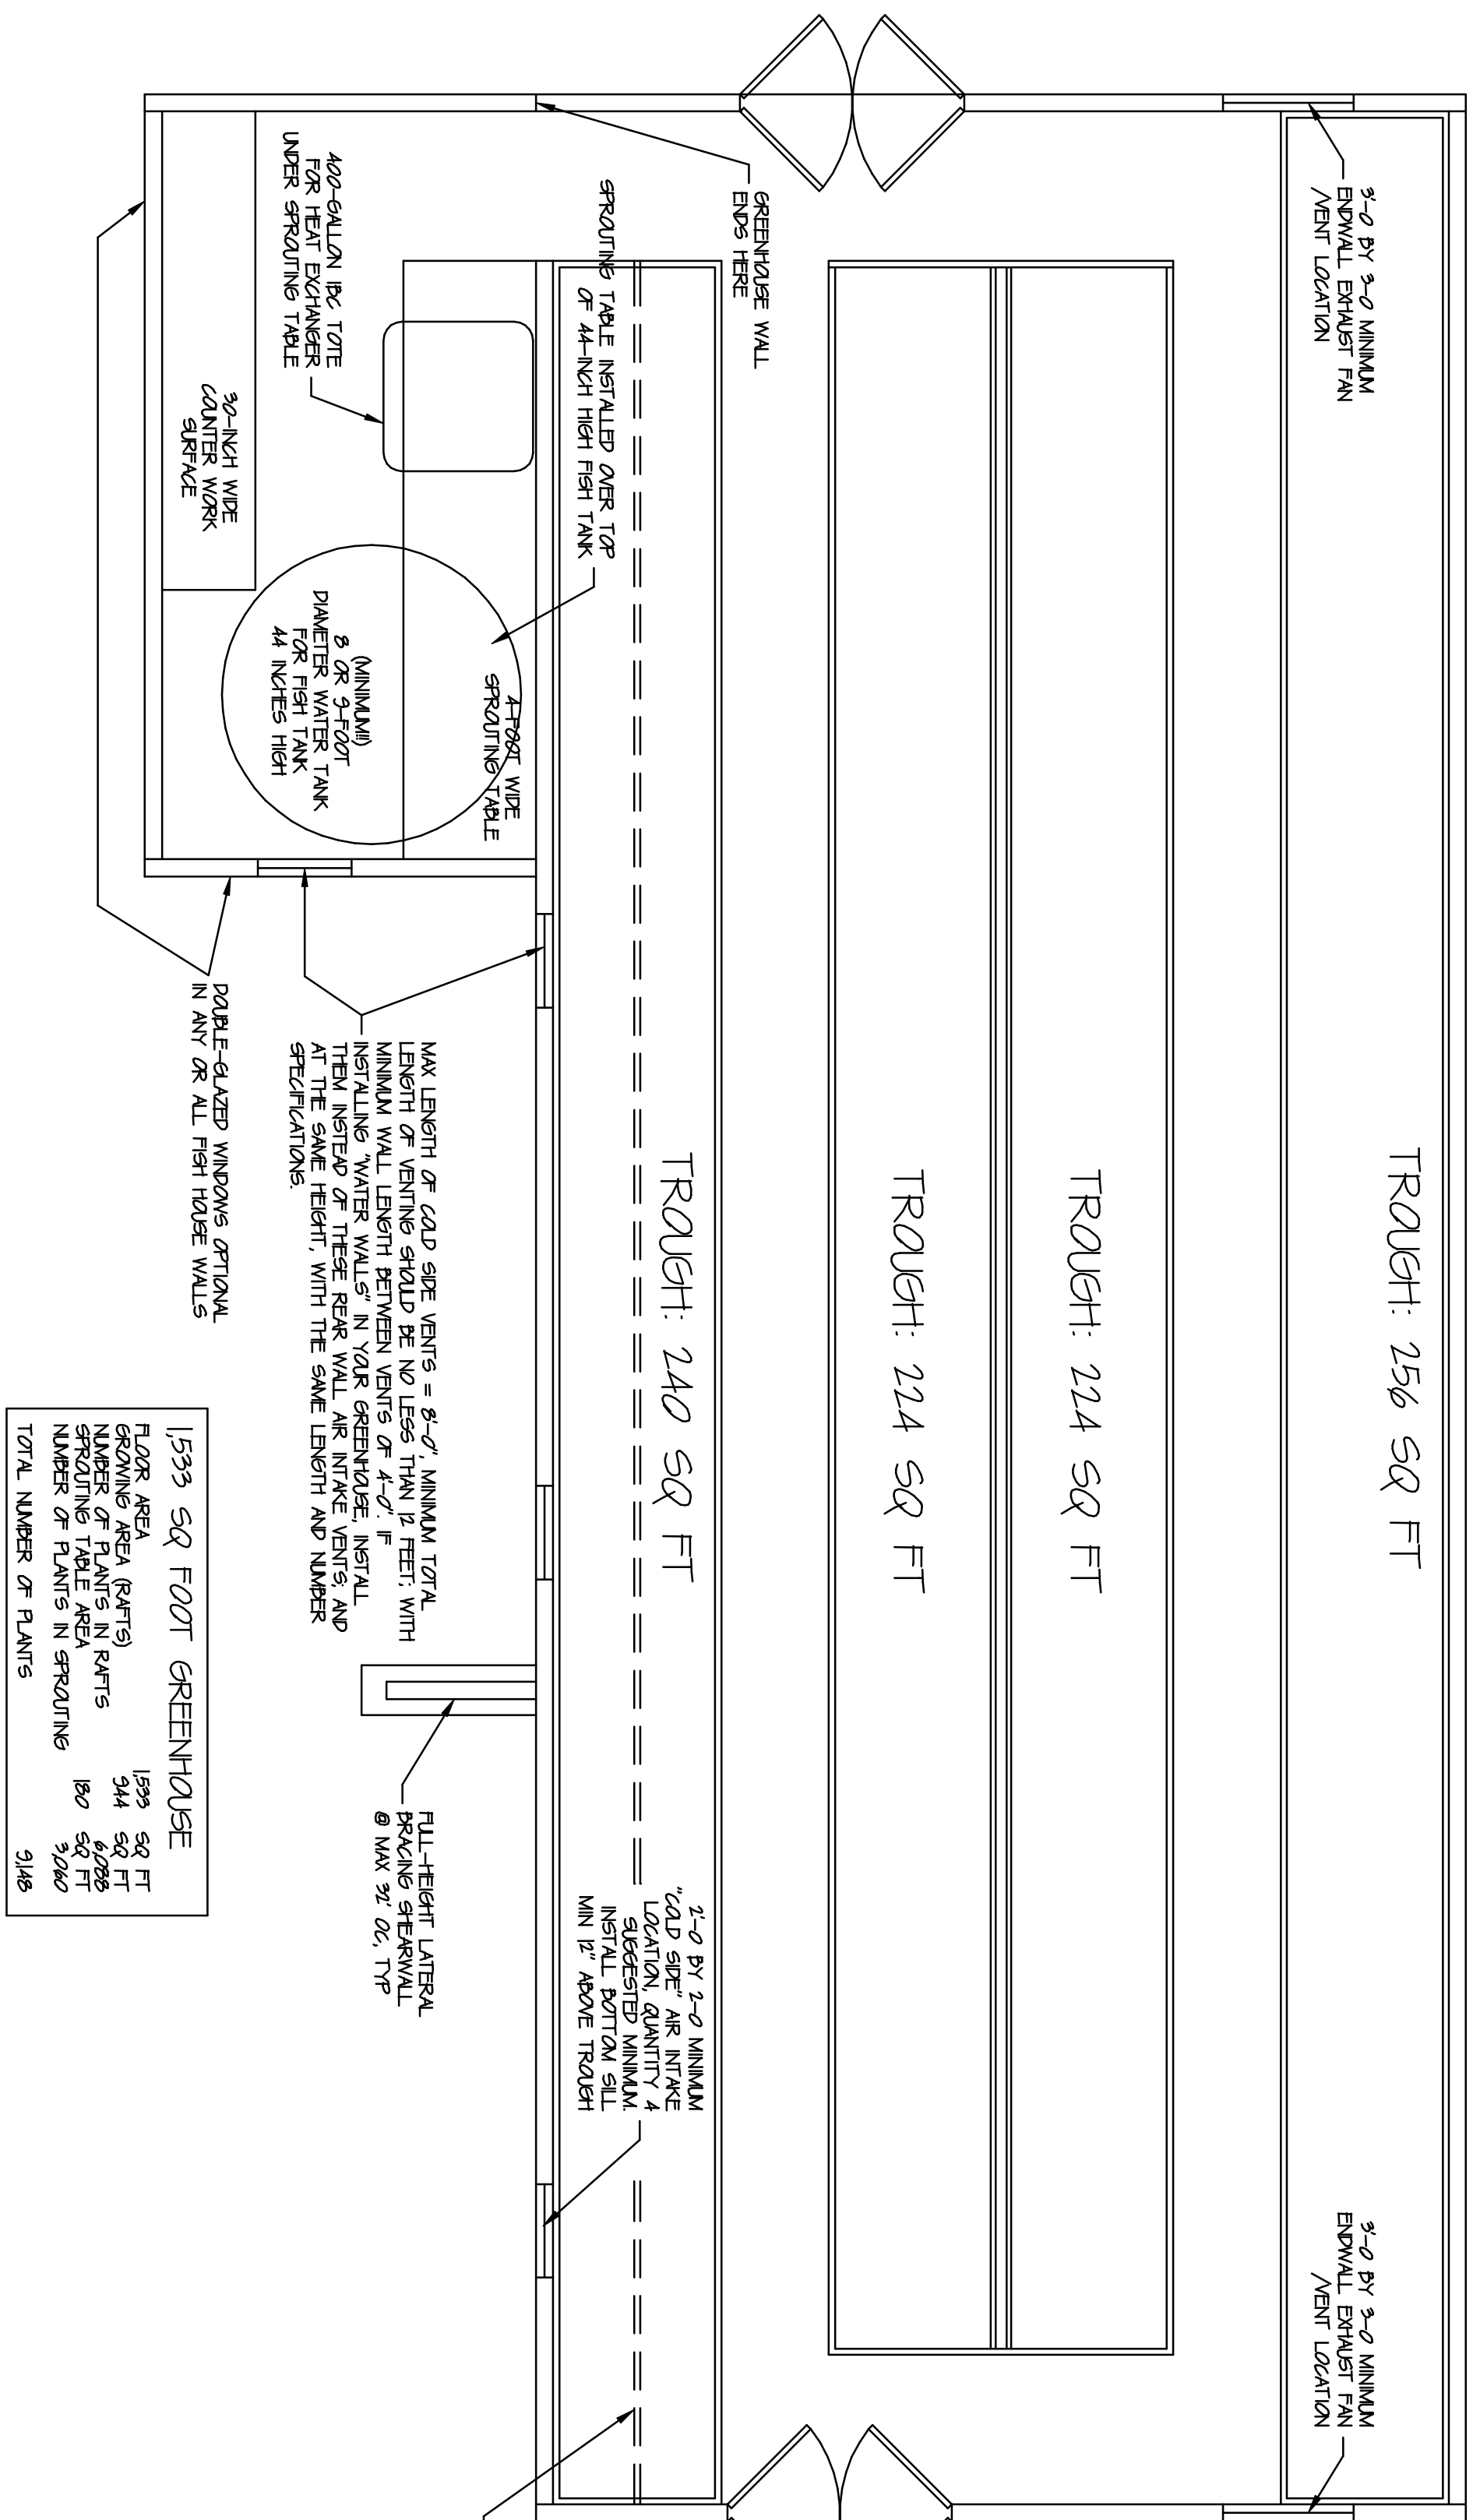

FLOOR PLAN 1,671 SQUARE FOOT SOLAR GREENHOUSE

SCALE: 1/4"=1'-0"

