


SCALE: 1/4"=1'-0"




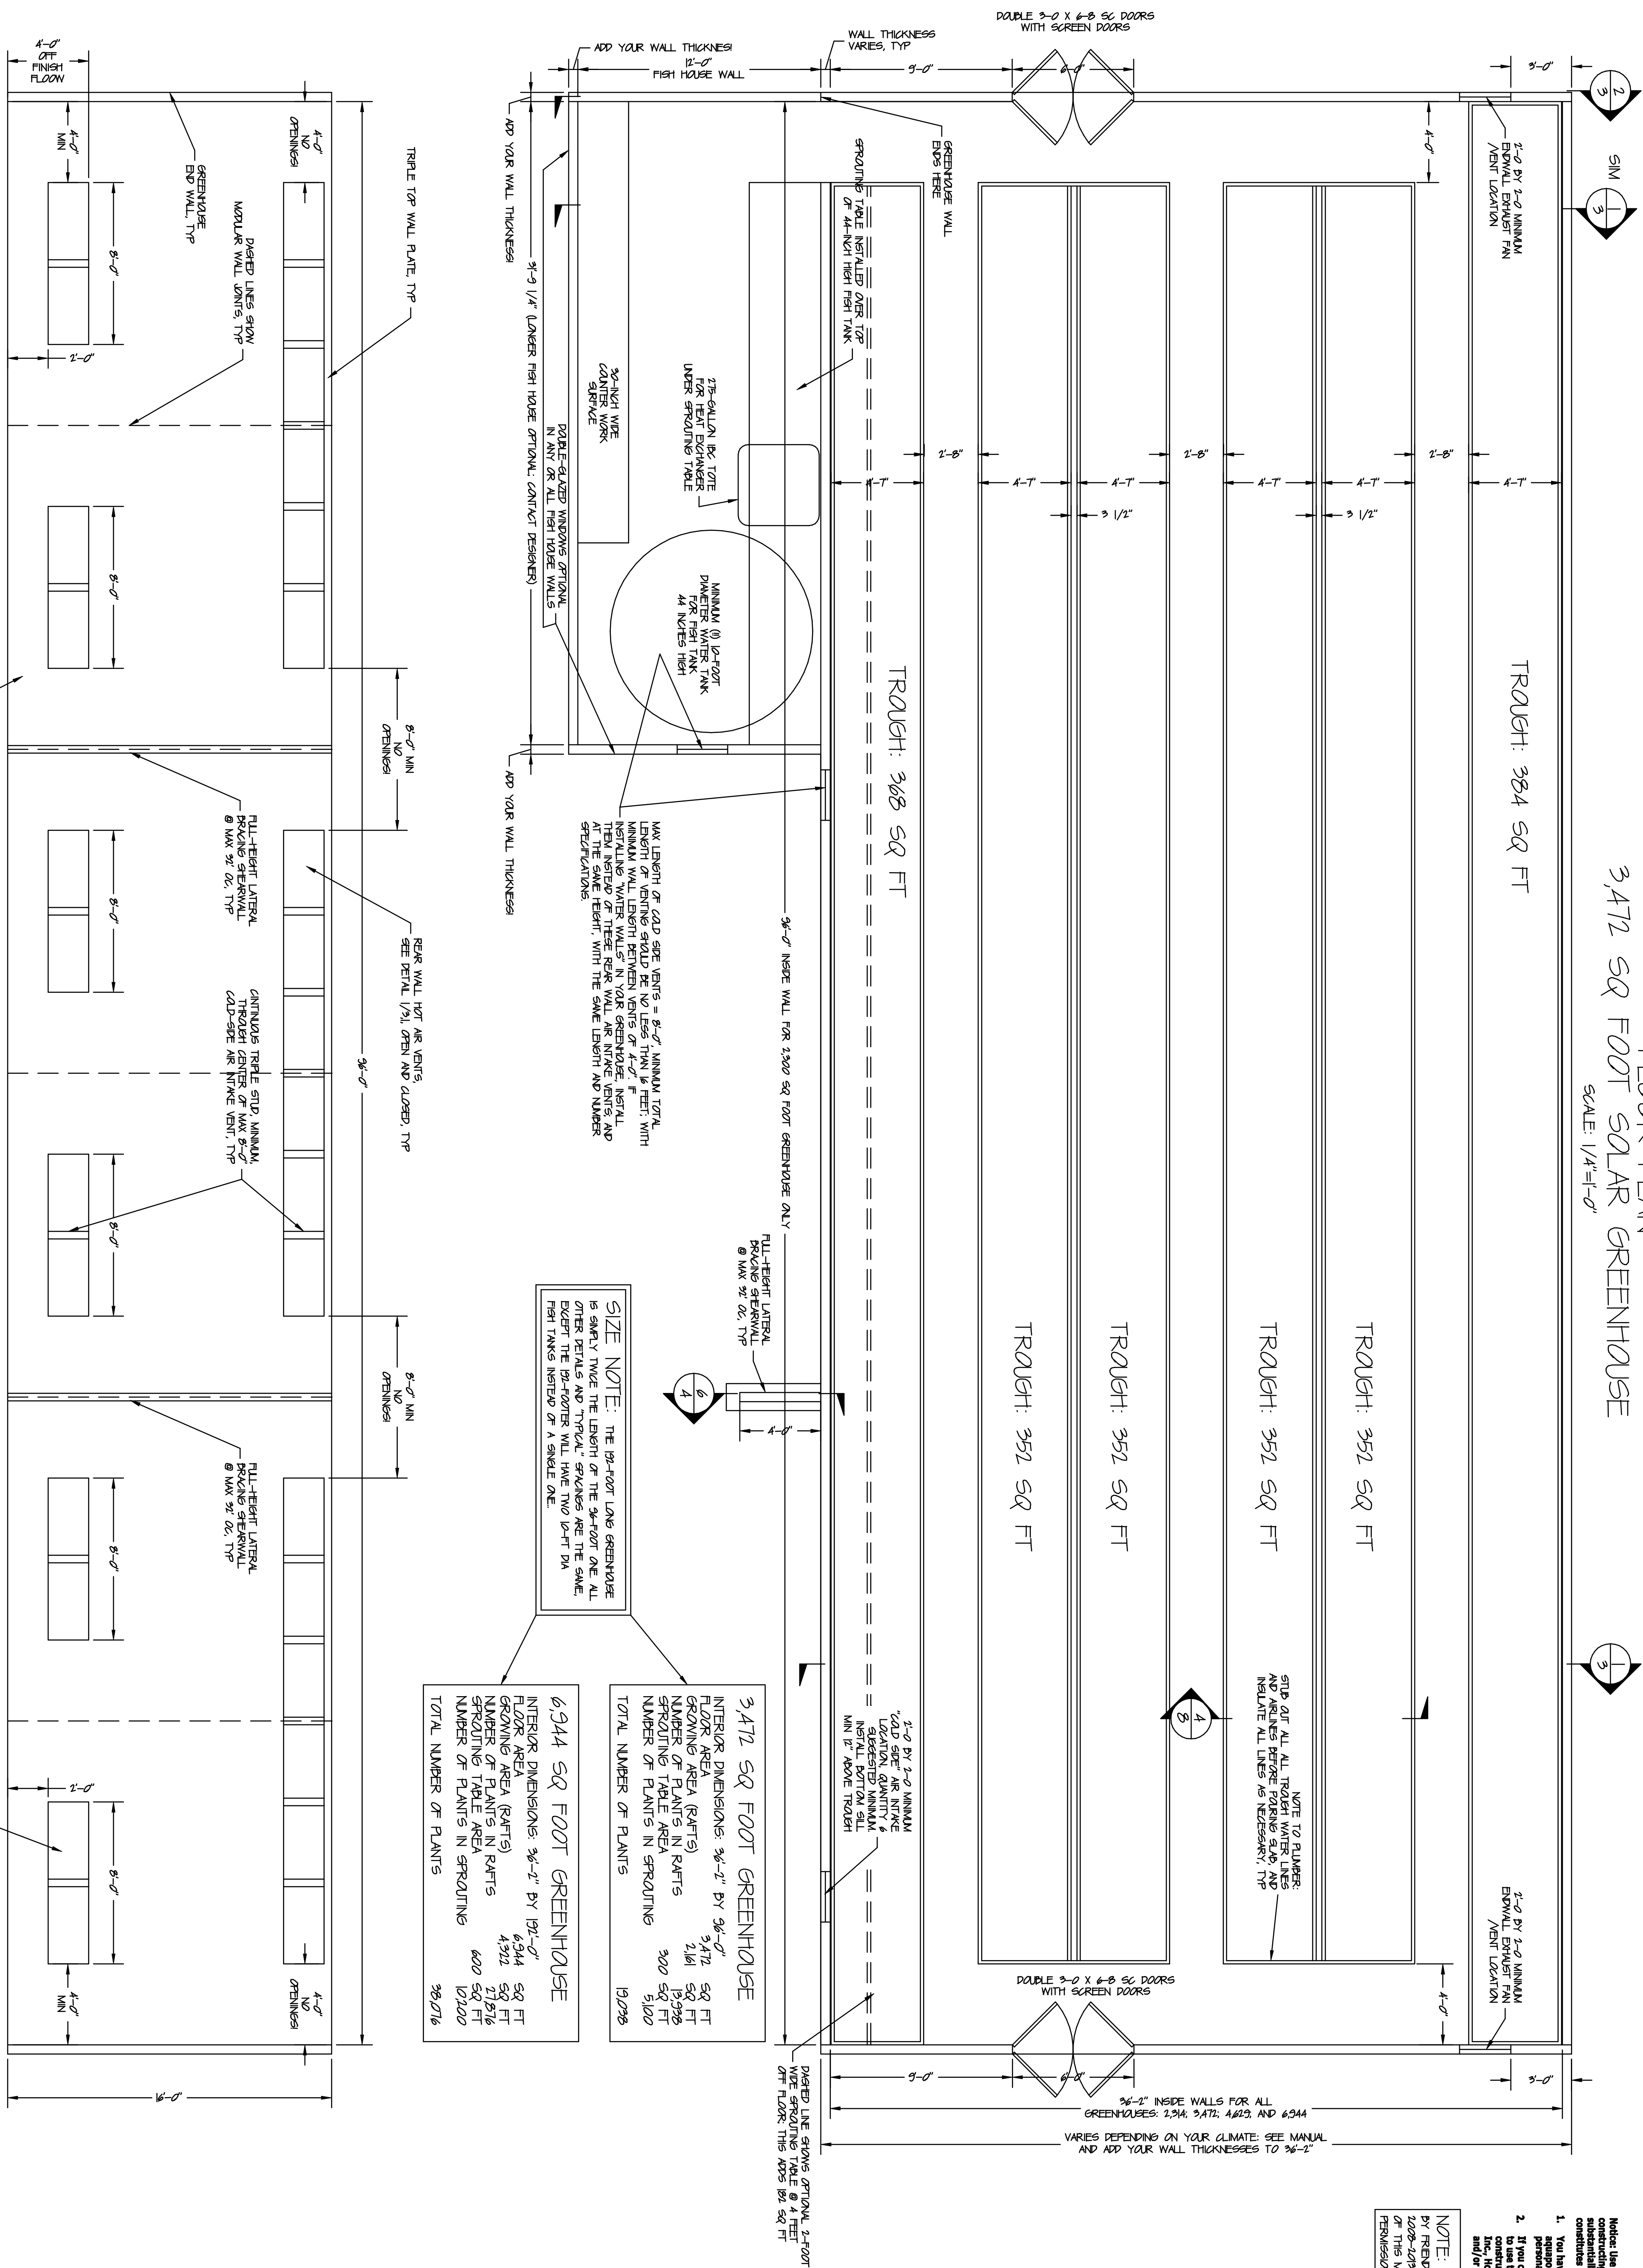

REAR WALL ELEVATION
AND LAYOUT OF HOT AND COLD AIR VENTS
FOR 96-FOOT LONG GREENHOUSE

$$1/4'' = 1'-0''$$


6-TRAUGH COMMERCIAL: AQUAPONIC SOLAR GREENHOUSE

96 AND 192-FOOT GREENHOUSES, PLANS AND DETAILS

FRIENDLY AQUAPONICS, INC
(808) 775-7745
44-2321 MIDDLE ROAD

44-2321 MIDDLE ROAD
P.O. BOX 1196
HONOKAA, HAWAII, 96727

REV # 0
3-16-13
SHEET #
2